
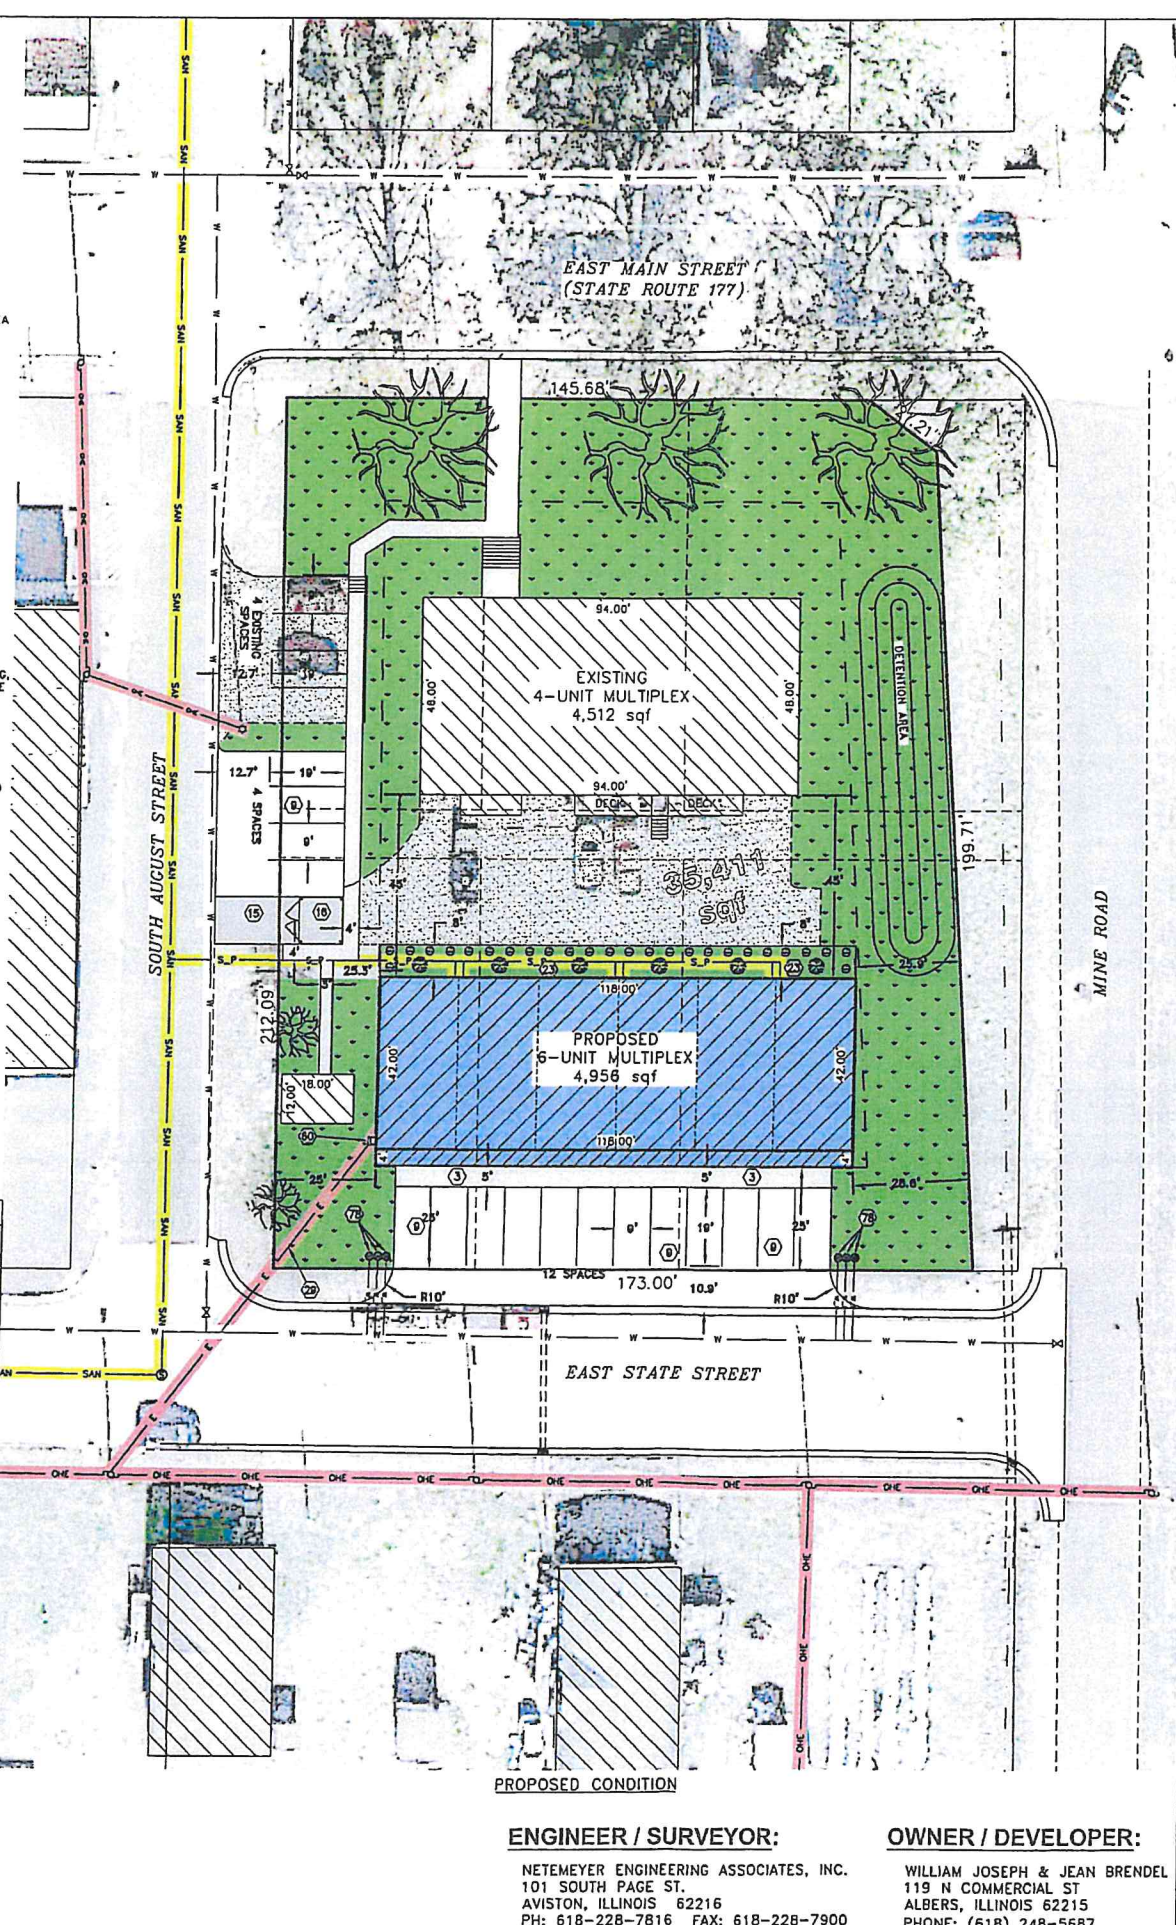
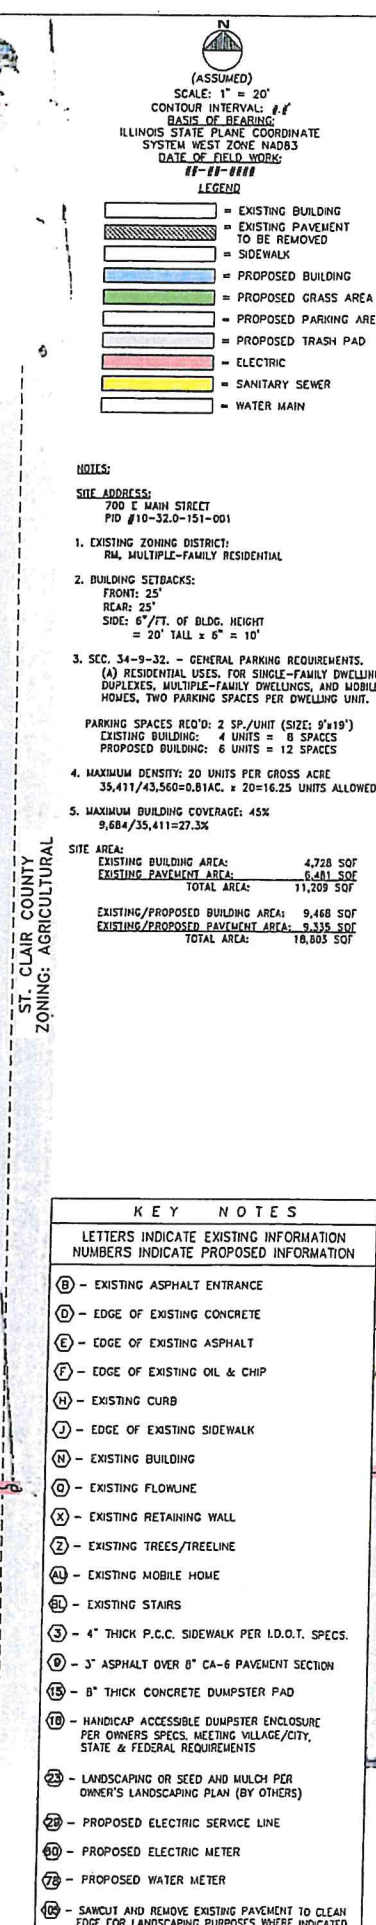


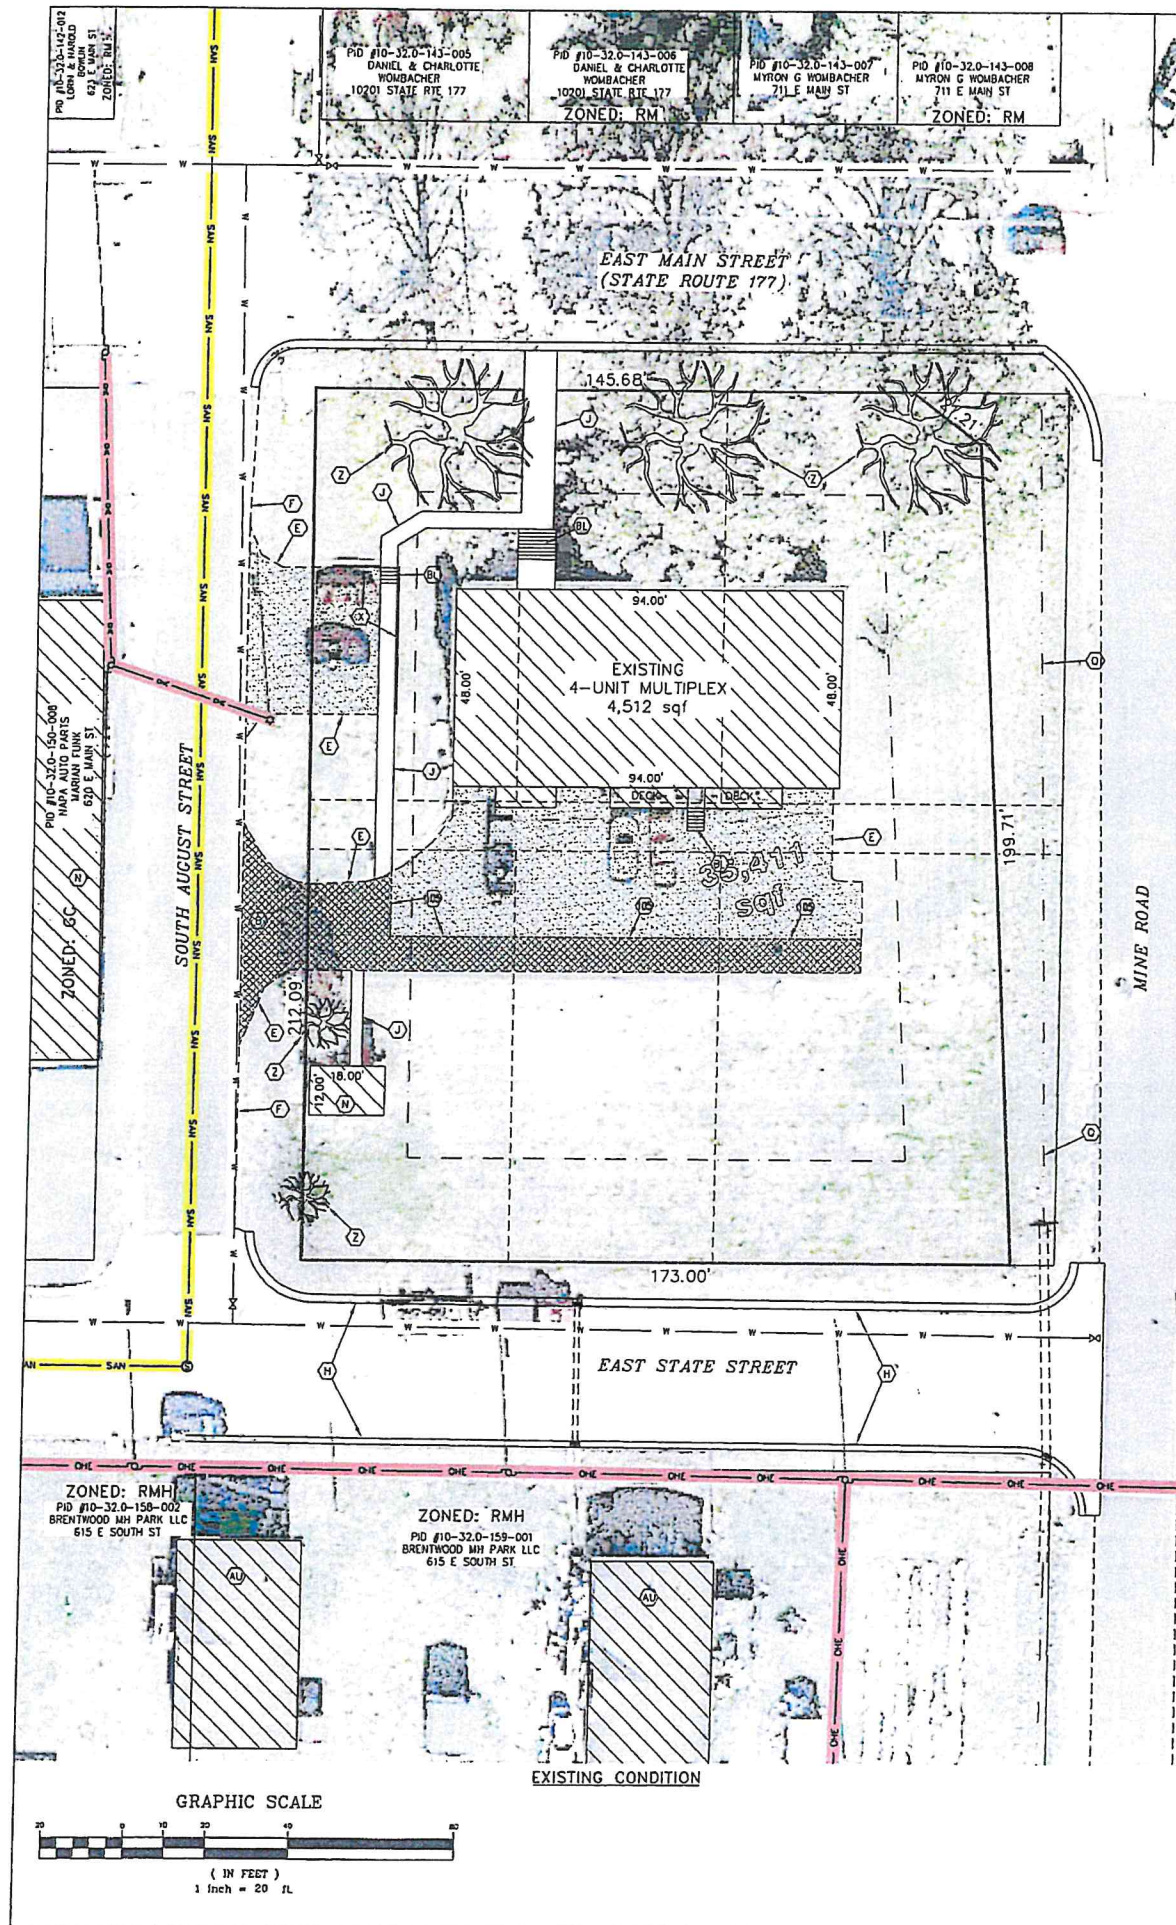

NETEMEYER ENGINEERING ASSOCIATES, INC.
101 South Page Street, Aviston, IL 62216
PHONE: (618) 228-7816
FAX: (618) 228-7900
IL PROF. DESIGN FIRM (LS/PE/SE) 184-001027

BRENDEL APARTMENTS
LOTS 1 & 2 OF SCHWAB'S 4TH ADD.
LYING IN THE S.W. 1/4 OF SECTION 32,
T. 1N., R. 6W. OF THE 3RD P.M.,
CITY OF MASCOUTAH, ST. CLAIR COUNTY, ILLINOIS

OWNER/DEVELOPER:
WILLIAM JOSEPH & JEAN BRENDEL
119 N COMMERCIAL ST. ALBERS, ILLINOIS 62215
PHONE: (618) 248-5687

REVISIONS	
NO.	DATE

INTENDED USE:
PLANNING & PERMITTING
NOT FOR CONSTRUCTION

IRPE 042-037441
EXP. DATE: 11/30/2025

PATRICK R. NETEMEYER
PROJECT NO. 2024-116
DWC: KLS BROOK KERR APIS-3
DRAWN BY: CGH
CHECKED BY: PRN
ISSUE DATE: 2024-02-29
SITE PLAN

SHEET NO: **1**
OF 1

