

TRAFFIC CIRCULATION PLAN

FIGURE 9

FOR THE


CITY OF MASCOUTAH

ST. CLAIR COUNTY, ILLINOIS



SCALE: 1"=5000'

- LEGEND**
- PRINCIPAL ARTERIAL (90' B-B, 120' ROW)
 - PROPOSED PRINCIPAL ARTERIAL (90' B-B, 120' ROW)
 - MINOR ARTERIAL (64' B-B, 88' ROW)
 - PROPOSED MINOR ARTERIAL (64' B-B, 88' ROW)
 - COLLECTOR (BACK LOADED) (40' B-B, 70' ROW)
 - PROPOSED COLLECTOR (BACK LOADED) (40' B-B, 70' ROW)
 - COLLECTOR (FRONT LOADED) (40' B-B, 60' ROW)
 - PROPOSED COLLECTOR (FRONT LOADED) (40' B-B, 60' ROW)

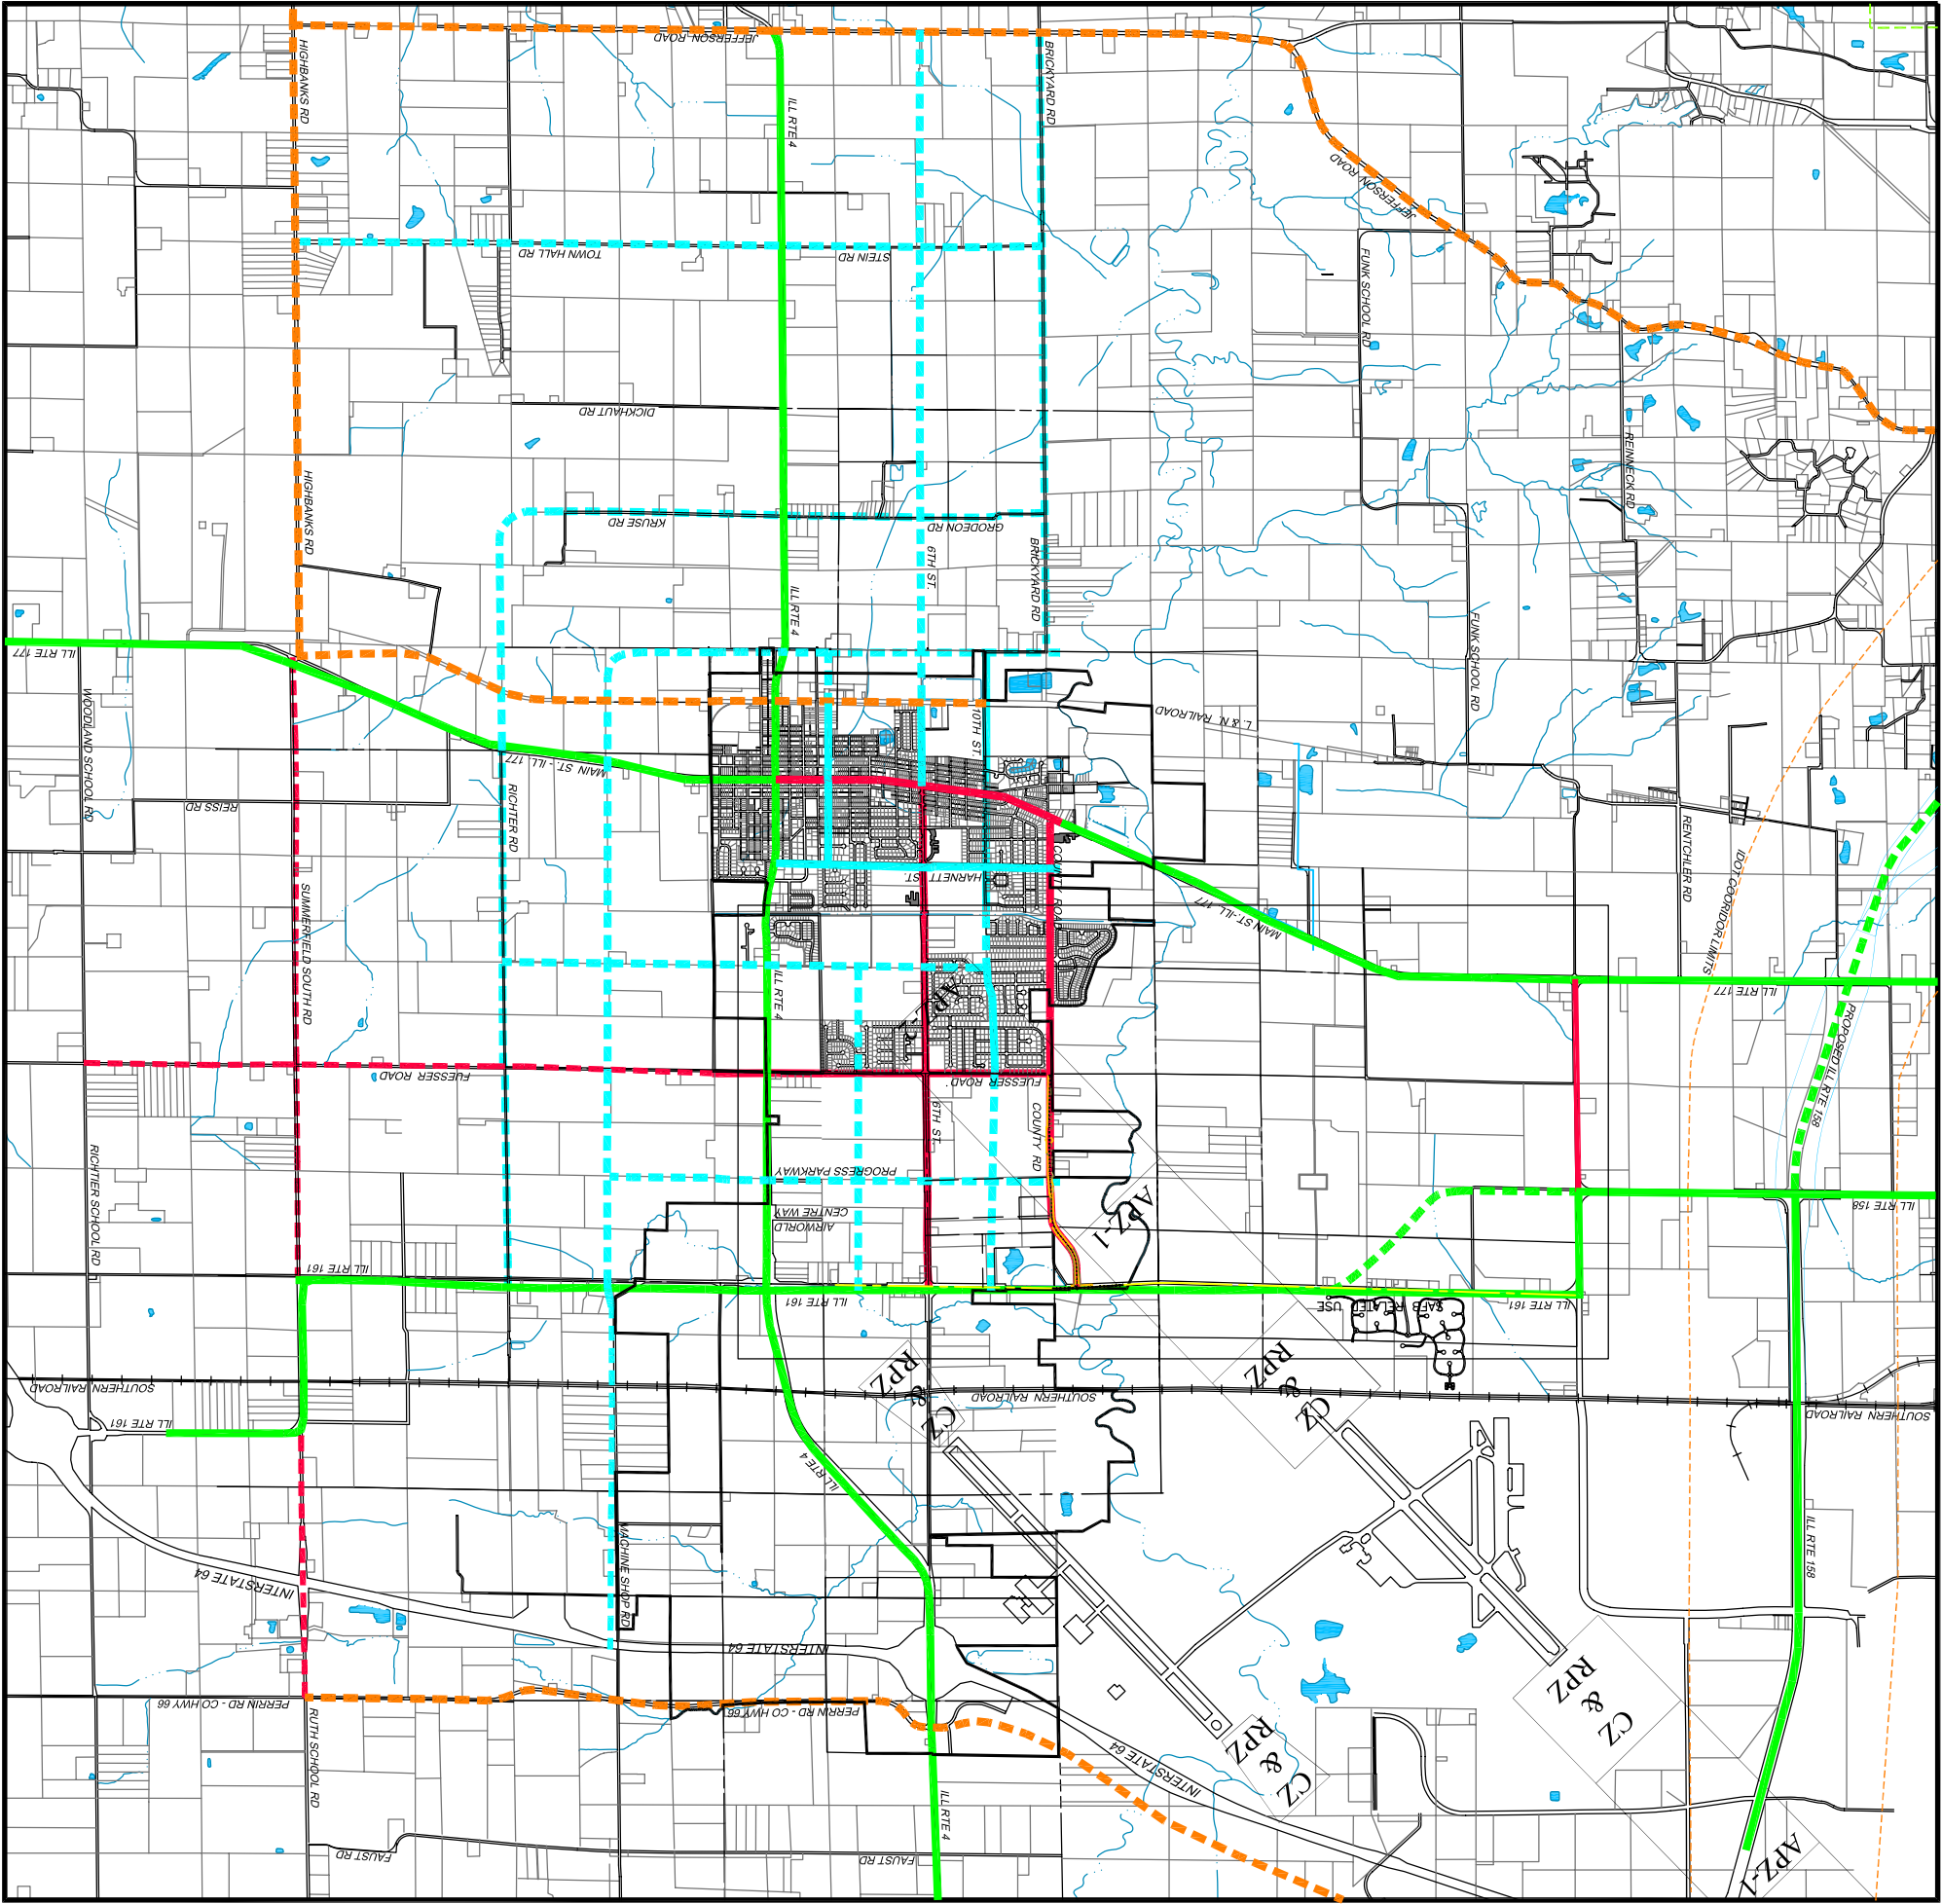

THOUVENOT, WADE & MOERCHEN, INC.

ENGINEERS • SURVEYORS • PLANNERS

