


CITY OF MASCOUTAH
ST. CLAIR COUNTY, ILLINOIS
LONG RANGE ELECTRIC TRANSMISSION PLAN

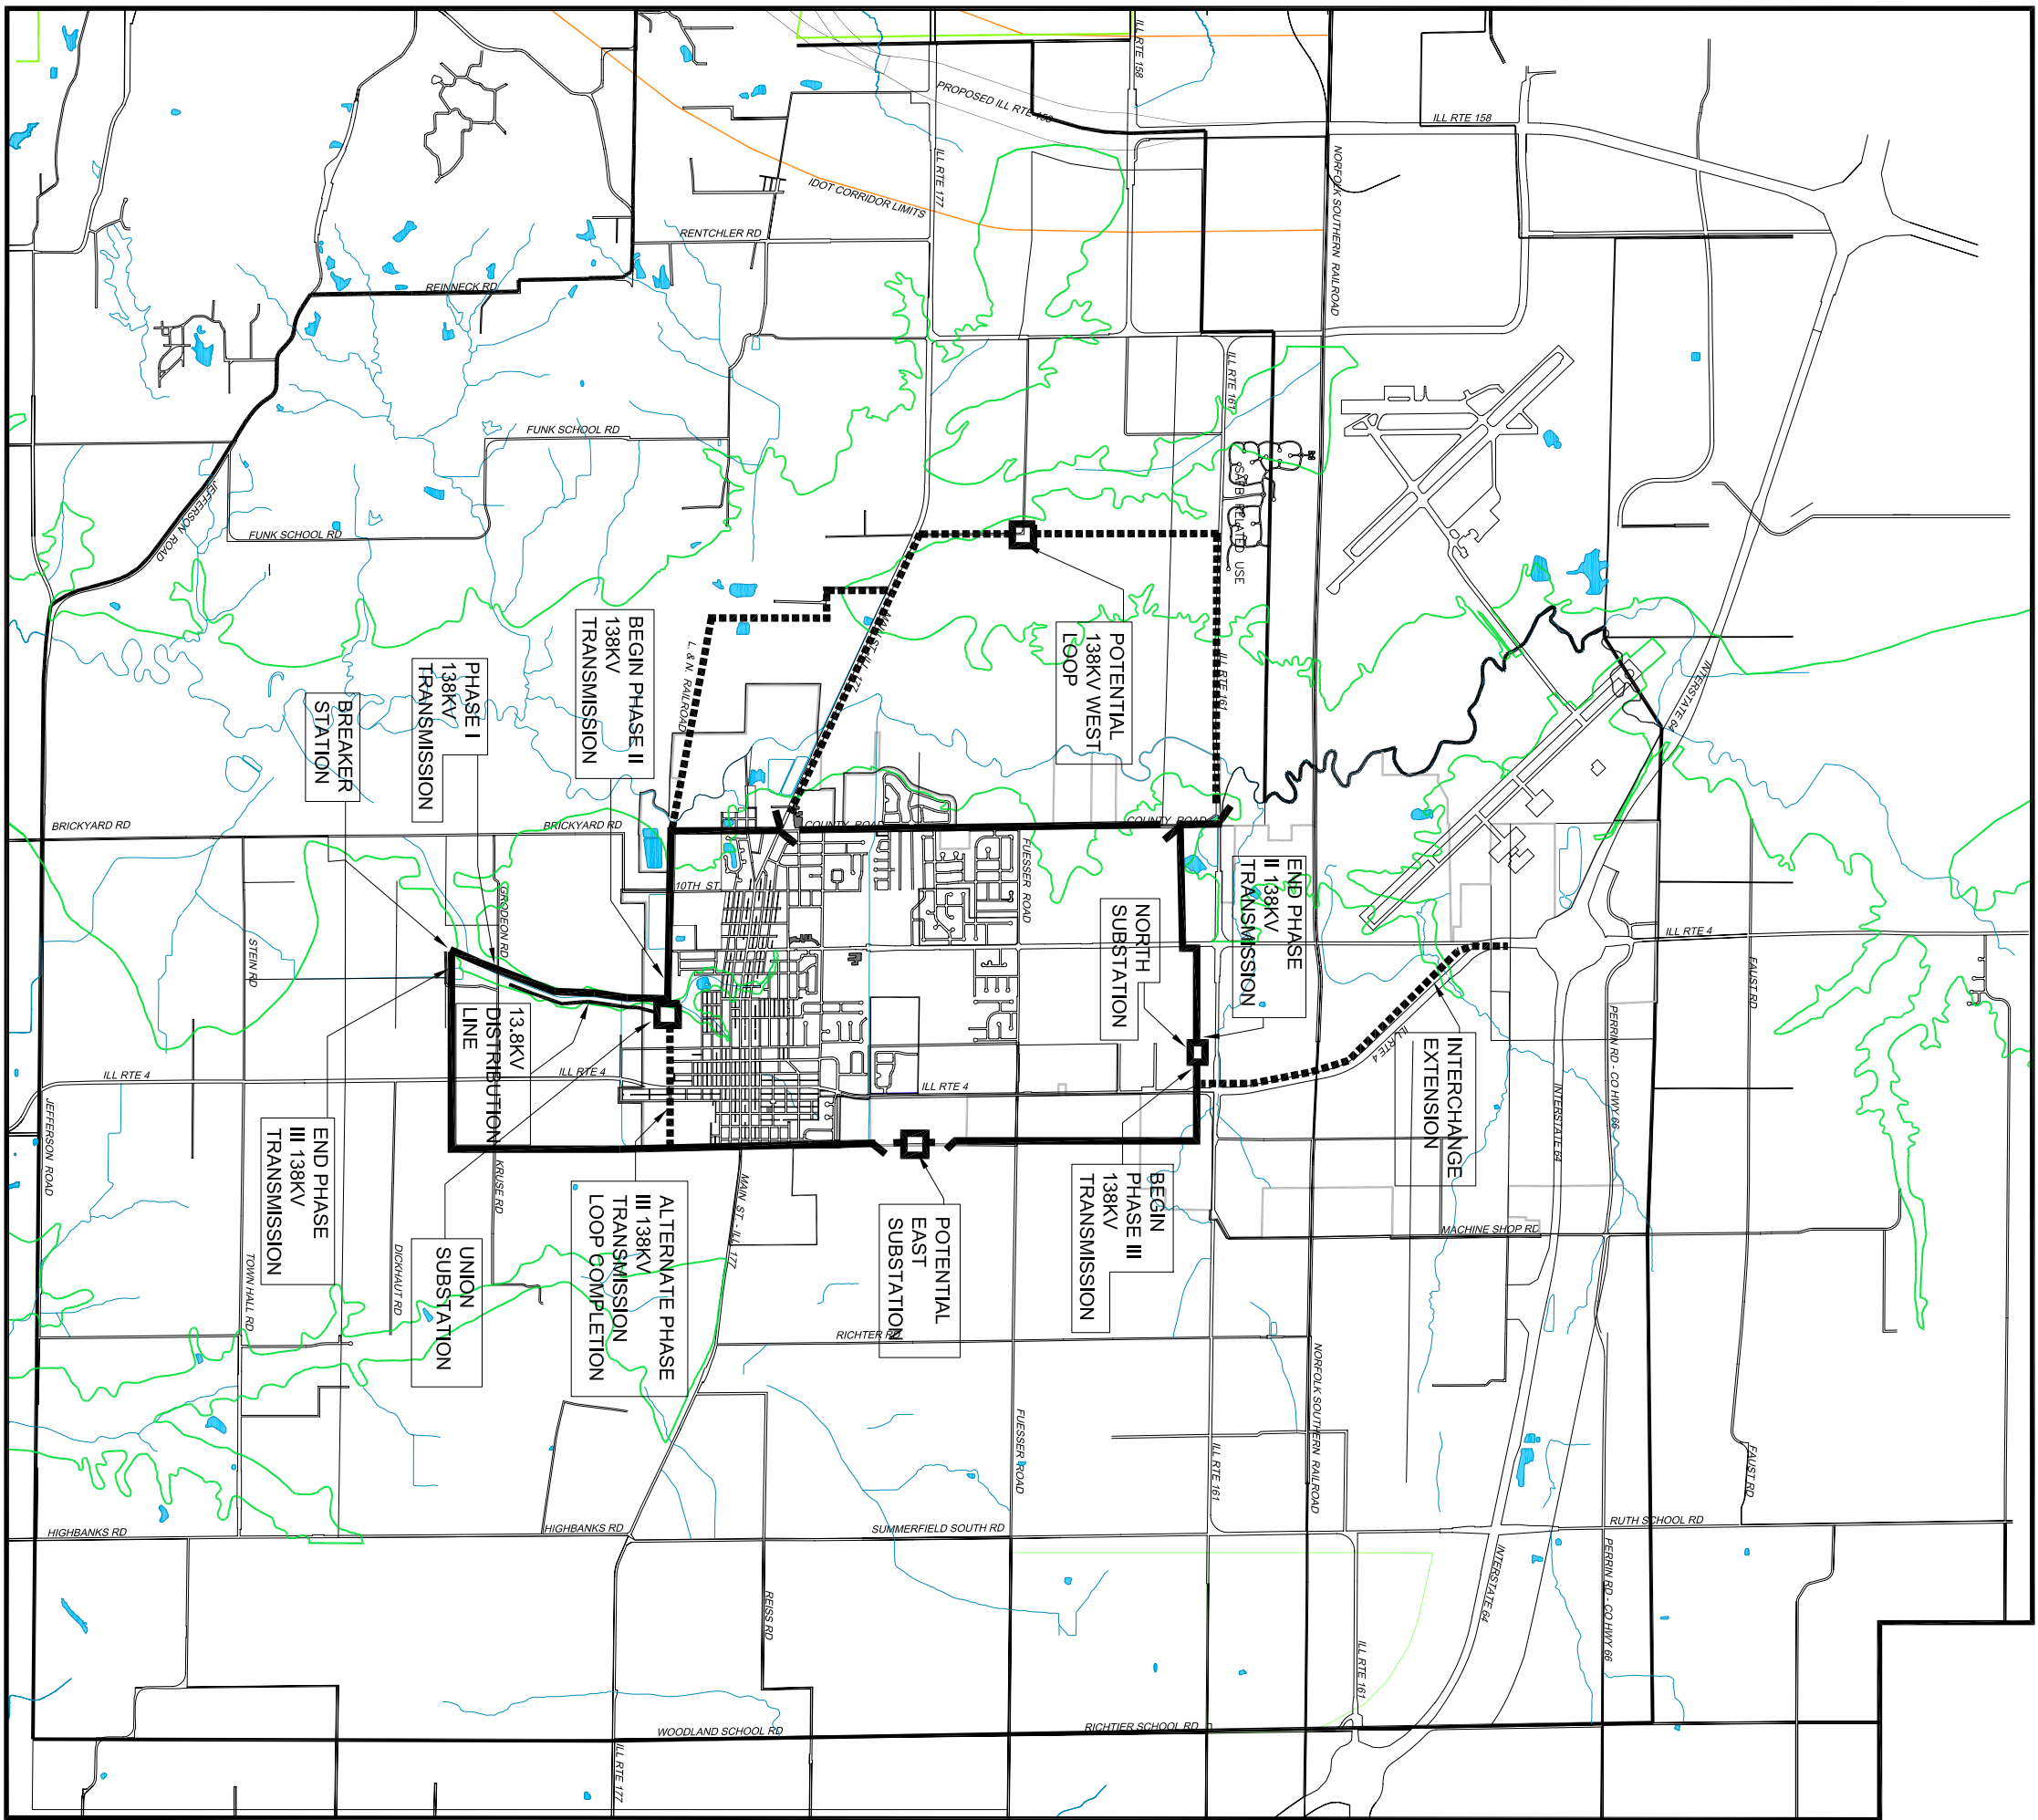

	
TRANSMISSION OVERLAY	BACKGROUND DRAWING

THOUVENOT,
WADE &
MOERCHEN, INC.
ENGINEERS & ARCHITECTS